

TYPE HW
SCALE 1: 10


KEY
HW - Head Wall
DCE - Driveable Culvert Endwall



TABLE 1

Vehicle Standing (V.S)	* 'L' m
Car	6.0
Truck / Car + Trailer	V.S Length + 1.0

* Increase 'L' as required to suit outward swinging gates.

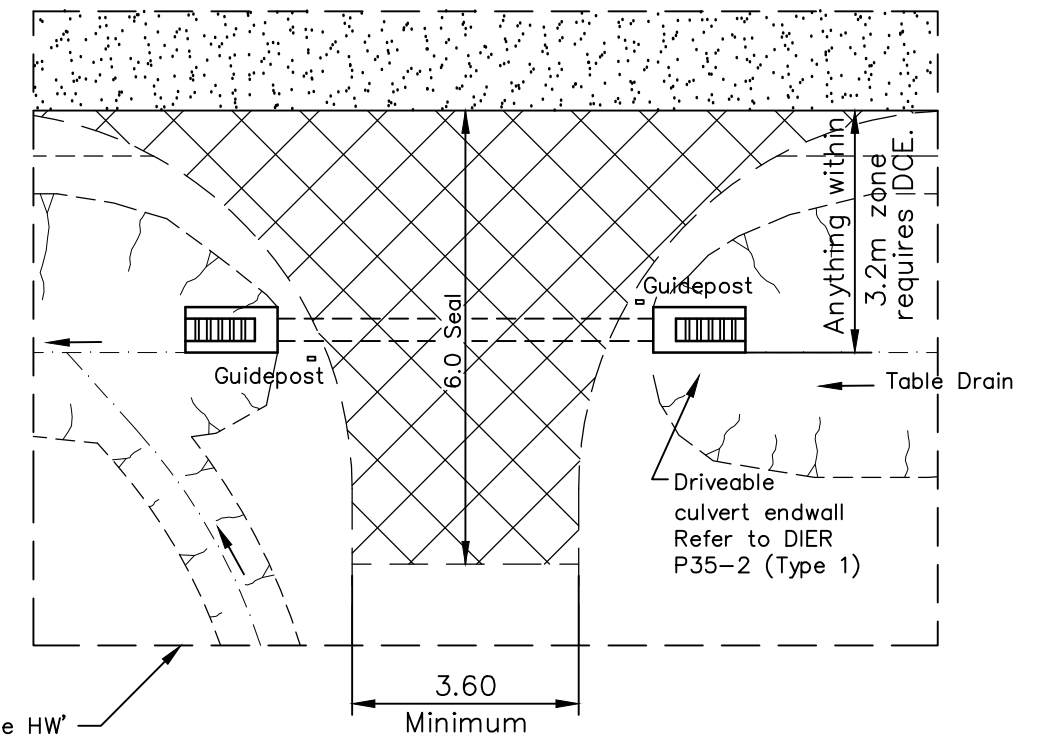

TYPE DCE
SCALE 1: 10

NOTES

- Property Access Seal Types:
 - Adopt the seal type on the adjacent road (Asphalt / hot Sprayed bituminous surfacing).
 - Seal is not required for property access off unsealed roads.
- Offset property entrance gate to provide adequate vehicle standing area clear of road edge, as required.
- Install guideposts at :
 - culvert end walls.
 - the start of the access ('nearside' lane approach only).
- Pipe Culvert.
 - Pipe size, type, class, cover and grade shall be determined by consideration of the drainage catchment, rainfall I.F.D. data and road grade for an A.R.I. of 5 years (min).
 - Minimum pipe size - 300 dia.
 - Minimum grade - 1 in 100 (1%).
- Shallow dish crossing may be used as an alternative.
- Applicable for design speed zones in excess of 60km/hr.

SCALES: AS SHOWN
(All scales are correct at A3)


XRef File: TSD-R03-v1.dwg

REFERENCES

©2012

This drawing and the information it contains is, and remains the property of the Local Government Association of Tasmania, and may only be used for the purpose of which it was intended. Reproduction of this drawing or its content in any format other than printed hard copies is strictly prohibited.

It is the users responsibility to ensure this drawing is the current version. The current version can be downloaded from: www.lgat.tas.gov.au

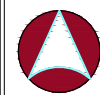

IPWEA

INSTITUTE OF PUBLIC WORKS
ENGINEERING AUSTRALIA

TAS Division



Local Government Association Tasmania

STANDARD DRAWING
RURAL ROADS
TYPICAL PROPERTY ACCESS

GPO Box 1521, Hobart Tasmania 7001 | 326 Macquarie Street, Hobart Tasmania 7000
T: 03 6233 5966 F: 03 6233 5986 Email: admin@lgat.tas.gov.au

ISSUE DATE: 30-11-2013

DWG No.

TSD-R03-v1