


**CROSS SECTION**

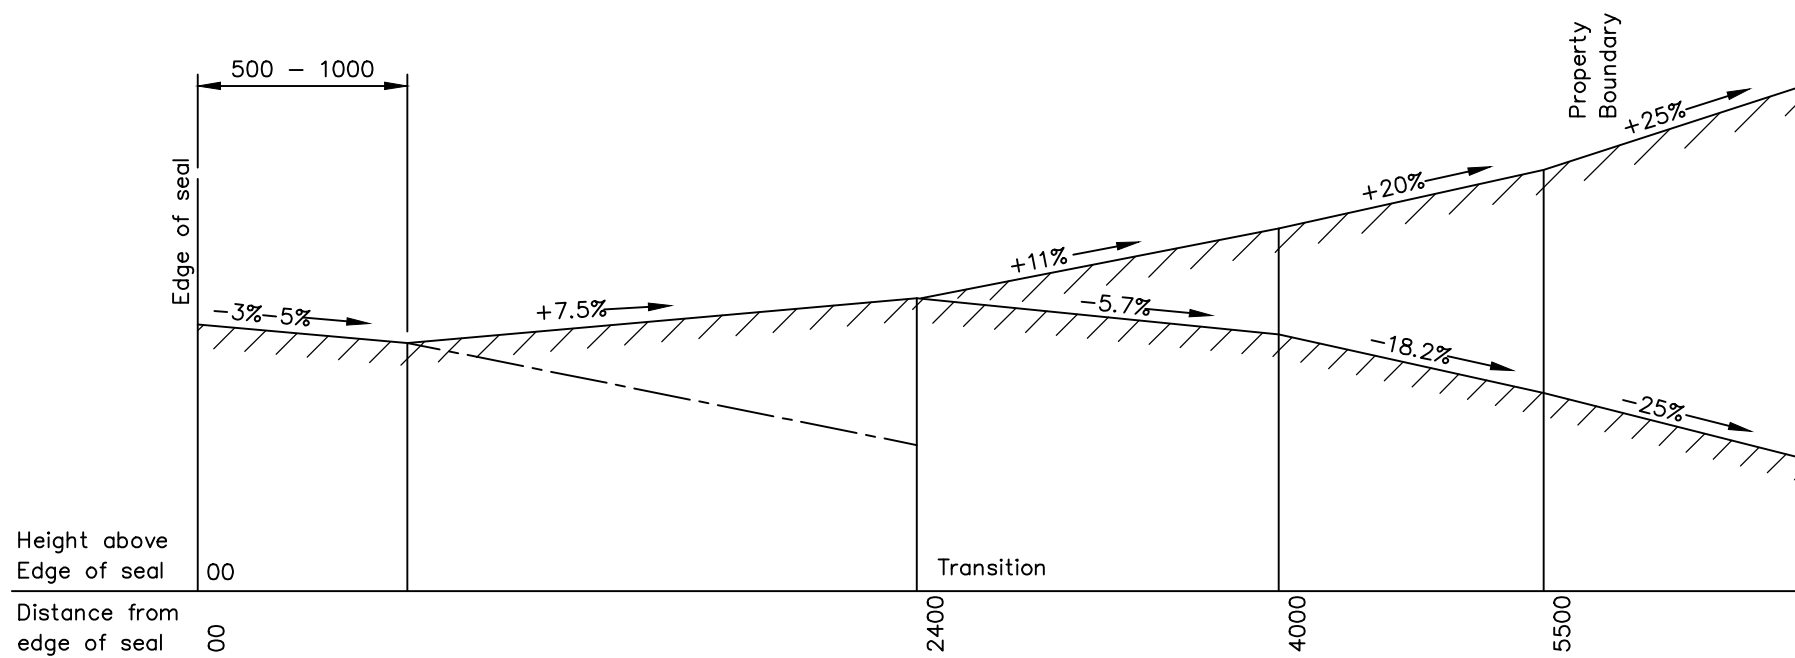

**DRIVEWAY PROFILE**

Culvert removed for clarity

**NOTES**

1. All dimensions in millimetres (mm) unless noted
2. Precast endwall to be winged type or other approved type.
3. Shallow dish crossing may be used as an alternative
4. Min clear cover over driveway culverts shall be:
 

Pipe Class:	Min Cover:
-Class 2 (Concrete)	600
-Class 3 (Concrete)	400
-Class 4 (Concrete)	300

 (All other pipes refer to manufacturers recommendations.)
5. Install guideposts at culvert ends.
6. Minimum driveway dimension for Class 4b to have a minimum pavement width of 4 metres.

SCALES: AS SHOWN  
(All scales are correct at A3)

XRef File: TSD-R04-v1 .dwg

REFERENCES

© 2012

This drawing and the information it contains is, and remains the property of the Local Government Association of Tasmania, and may only be used for the purpose of which it was intended. Reproduction of this drawing or its content in any format other than printed hard copies is strictly prohibited.

It is the users responsibility to ensure this drawing is the current version. The current version can be downloaded from: [www.lgat.tas.gov.au](http://www.lgat.tas.gov.au)



TAS Division  
**IPWEA**  
INSTITUTE OF PUBLIC WORKS  
ENGINEERING AUSTRALIA



Local Government Association Tasmania

**STANDARD DRAWING**  
RURAL ROADS  
TYPICAL DRIVEWAY PROFILE

GPO Box 1521, Hobart Tasmania 7001 | 326 Macquarie Street, Hobart Tasmania 7000  
T: 03 6233 5966 F: 03 6233 5986 Email: [admin@lgat.tas.gov.au](mailto:admin@lgat.tas.gov.au)

ISSUE DATE: 30-11-2013 DWG No.

TSD-R04-v1